


**MAP**  
of  
**J. P. HONEYCUTT HOME PLACE**  
Black River Twp. Harnett County.

Sub-Divided and Sold By

**Walter & Gurley Auc. Co.**  
**KINSTON N.C.**

Scale 1 in = 400 ft.    Nov 11<sup>th</sup> 1919  
G. B. Cooper  
Engr.

Note: Lines North and West of Mill Pond Taken from old plat made by D. E. Green Surveyor.

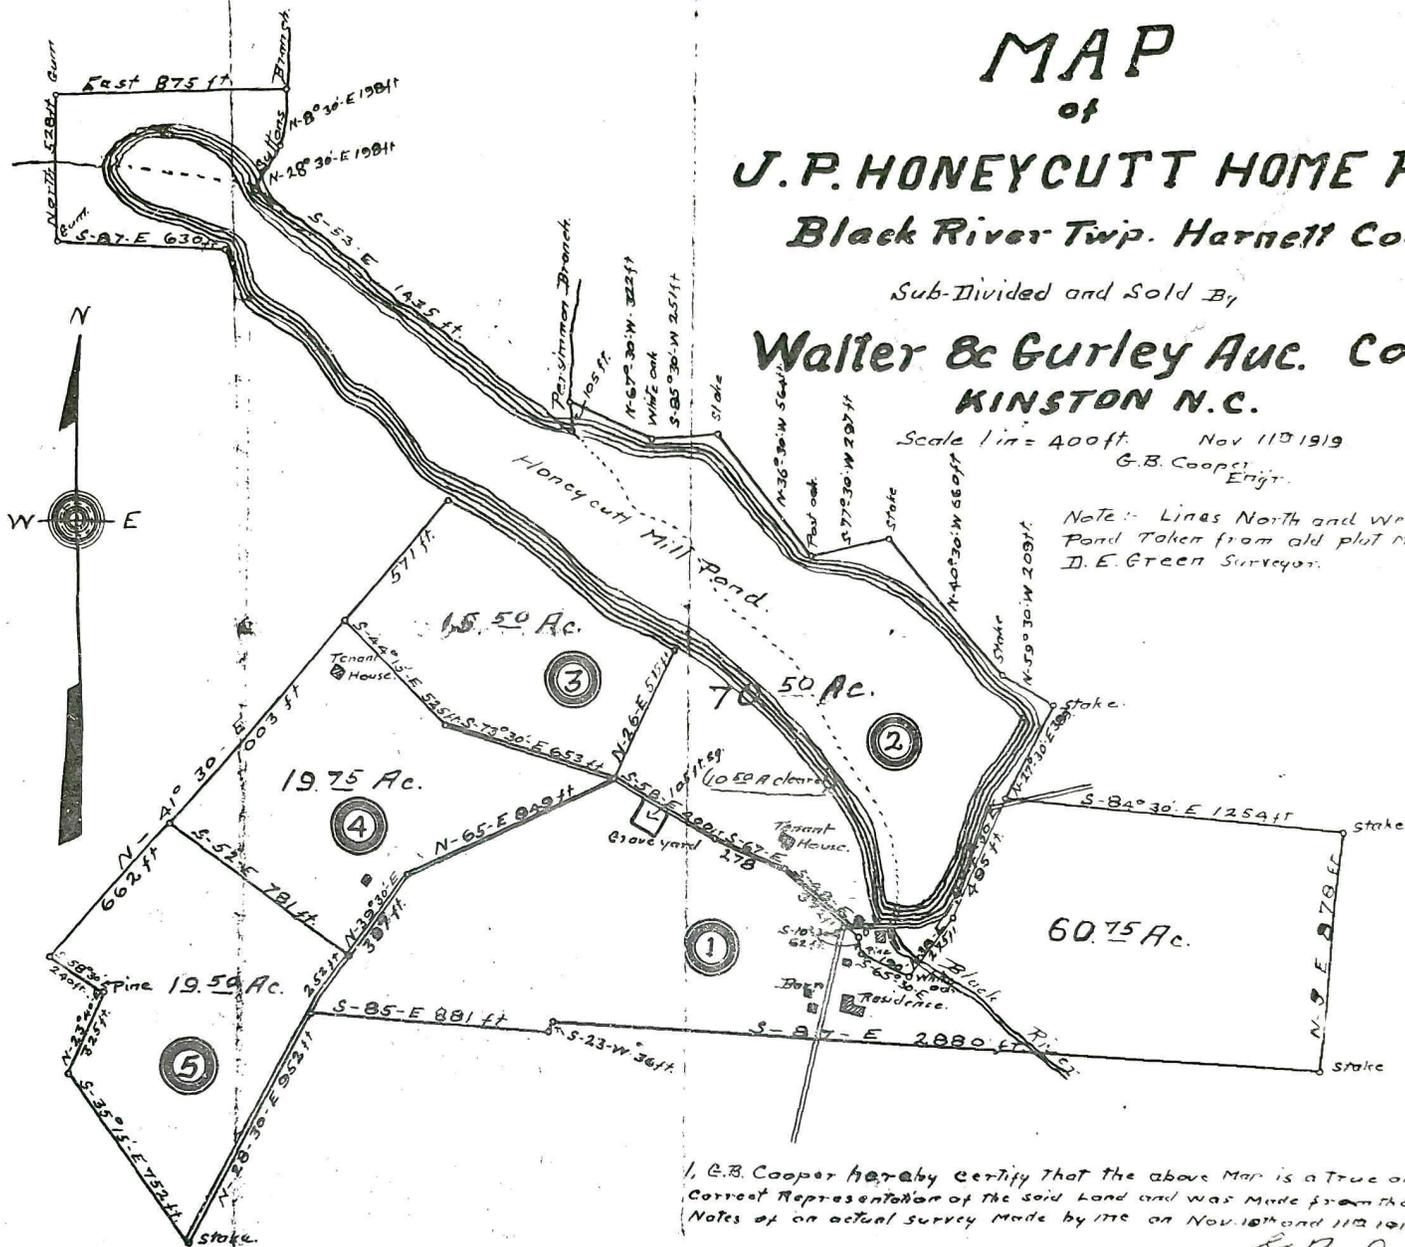

I, G. B. Cooper hereby certify that the above Map is a True and Correct Representation of the said Land and was Made from the Notes of an actual survey Made by me on Nov. 10<sup>th</sup> and 11<sup>th</sup> 1919

G. B. Cooper

Sworn to before me this 12<sup>th</sup> day of Nov. 1919.

Notary Public

My Commission Expires 5-13-20.

W

G

A

Co.